
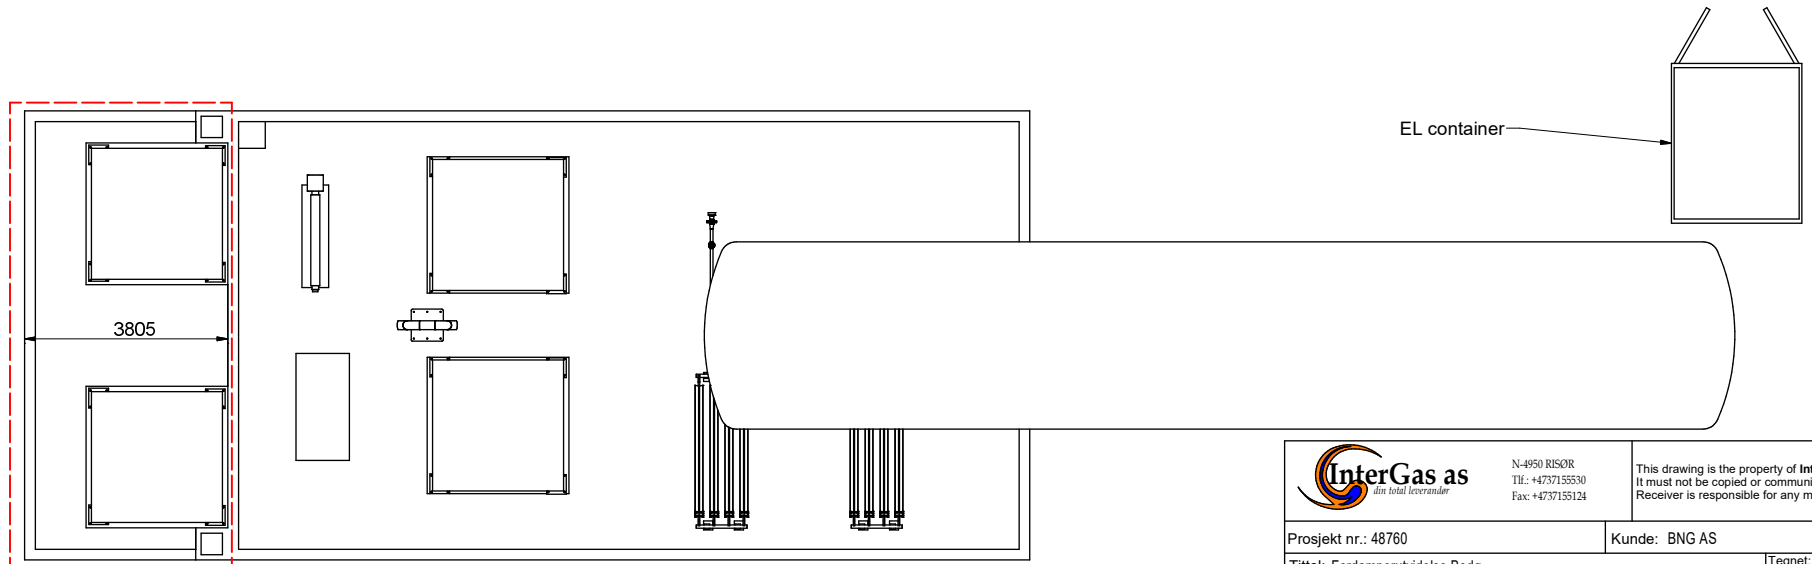



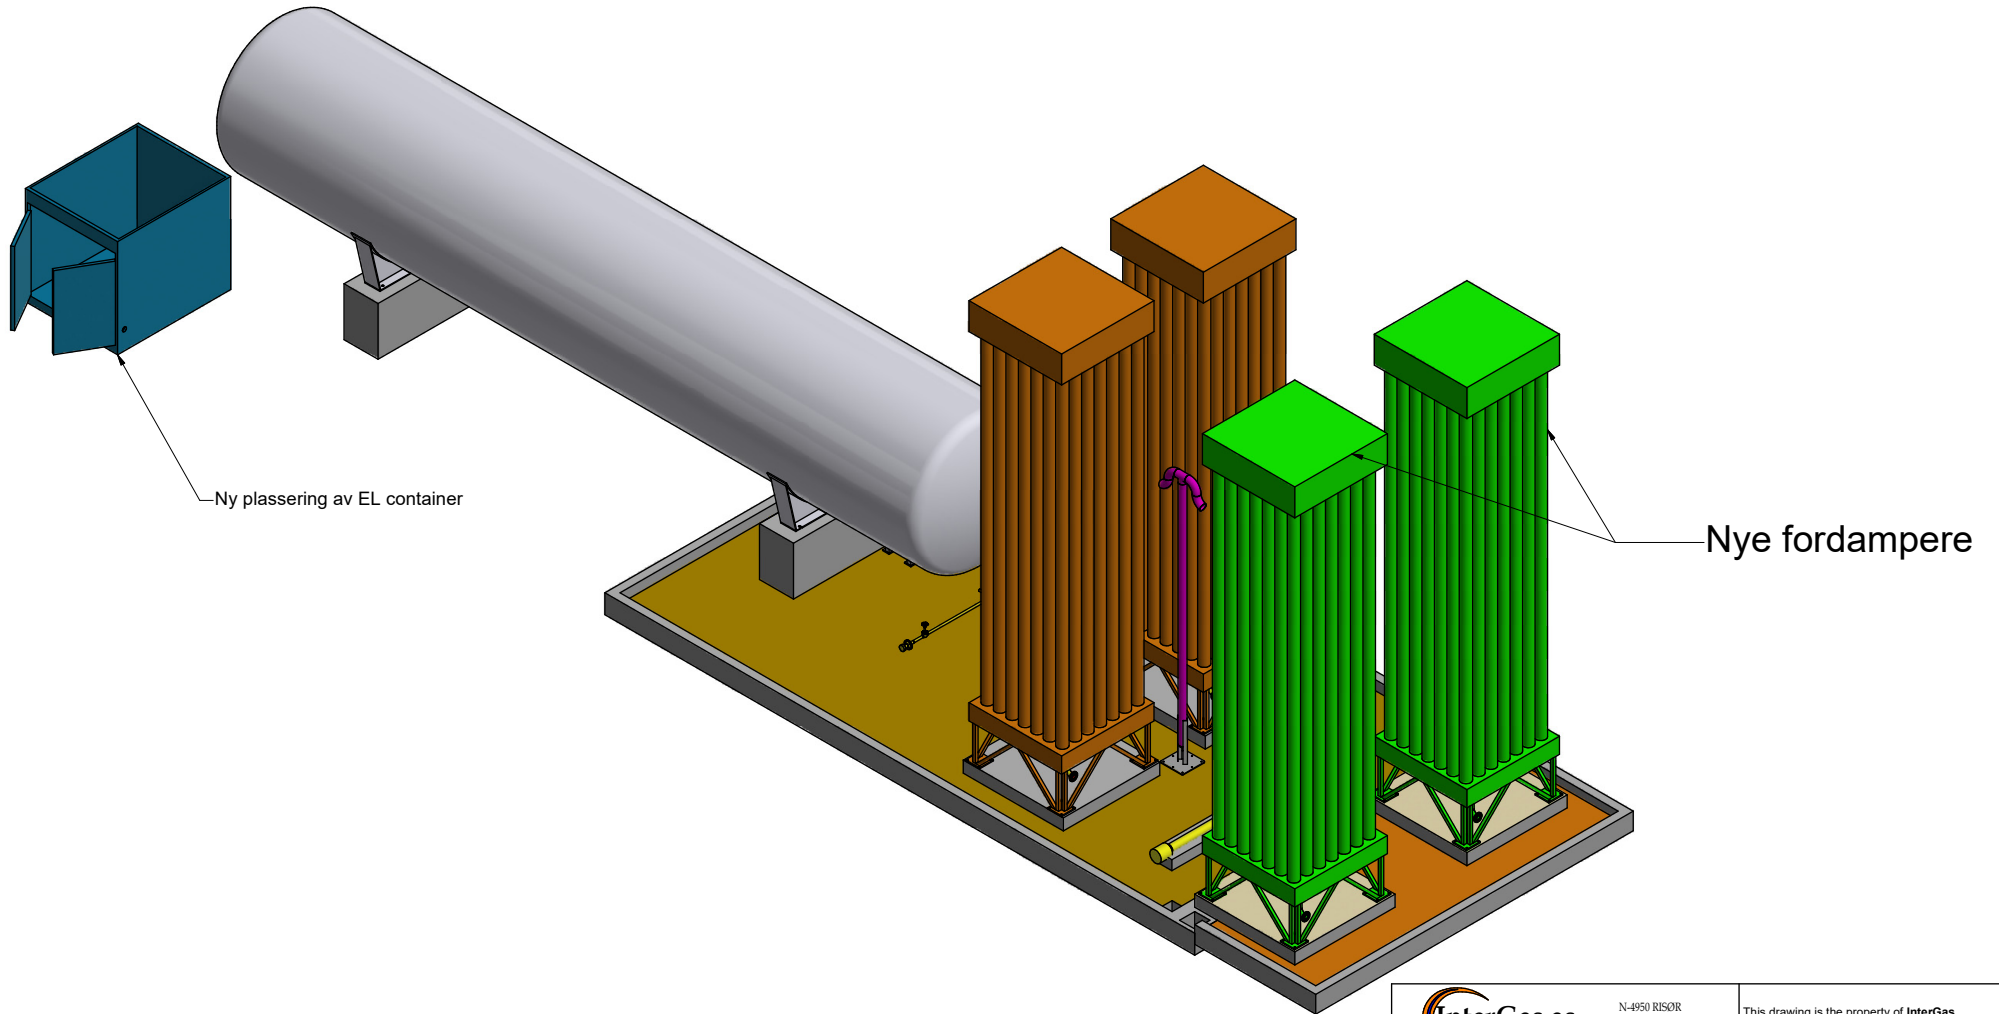
REVISION HISTORY			
REV	DESCRIPTION	DATE	APPROVED
0	Trace of K2004660_R0, vent pipe change	25.01.2017	JS
1	Added 2 new vaporizers	31.01.2019	JS

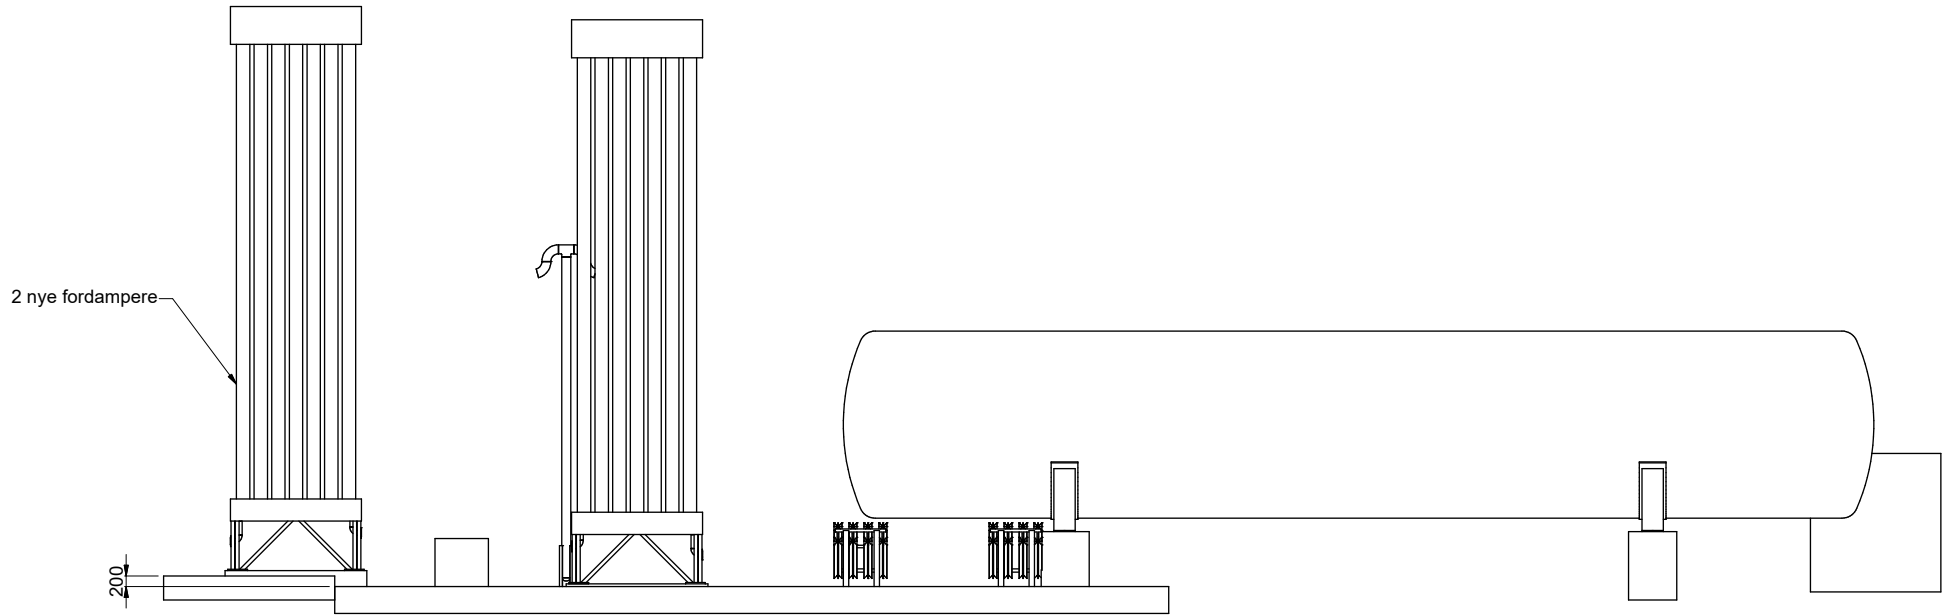


NY utvidet baseplate for fordampere

		N-4950 RISOR Tlf: +4737155530 Fax: +4737155124		This drawing is the property of InterGas . It must not be copied or communicated to a third part. Receiver is responsible for any misuse	
Prosjekt nr.: 48760			Kunde: BNG AS		
Tittel: Fordamperutvidelse Bodø LNG anlegg Løvdterminalen				Tegnet: FA	30.01.2019
				Sjekket: JS	
				Godkjent: JS	
Tegn.no.: 48760-AS-101-03 rev 1.idw		Hovedprosjekt: Hovedprosjekt nr		Revisjon: 1	Ark: 1 / 1
Henvising: www.intergas.no		Leverandør: InterGas as		Målestokk:	Format: A3

REVISION HISTORY			
REV	DESCRIPTION	DATE	APPROVED
0	Trace of K2004660_R0, vent pipe change	25.01.2017	JS
1	Added 2 new vaporizers	31.01.2019	JS



		N-4950 RISØR Tlf.: +4737155530 Fax: +4737155124		This drawing is the property of InterGas . It must not be copied or communicated to a third part. Receiver is responsible for any misuse	
Prosjekt nr.: 48760			Kunde: BNG AS		
Tittel: Fordamperutvidelse Bodø LNG anlegg Løvoldterminalen				Tegnet: 30.01.2019 FA Sjekket: JS Godkjent: JS	
Tegn.no.: 48760-AS-101-01 rev 1.idw		Hovedprosjekt: Hovedprosjekt nr		Revisjon: 1 Ark: 1 / 1	
Henvisning: www.intergas.no		Leverandør: Intergas as		Målestokk: Format: A3	